


Gold Corner Pumping Station Somerset

Eel Migration System Version 1
Longitud. Section


Klawa Anlagenbau GmbH, Gudensberg
Dr.-Ing. Reinhard Hassinger; Dr. D. Kraetz
28.08.2012

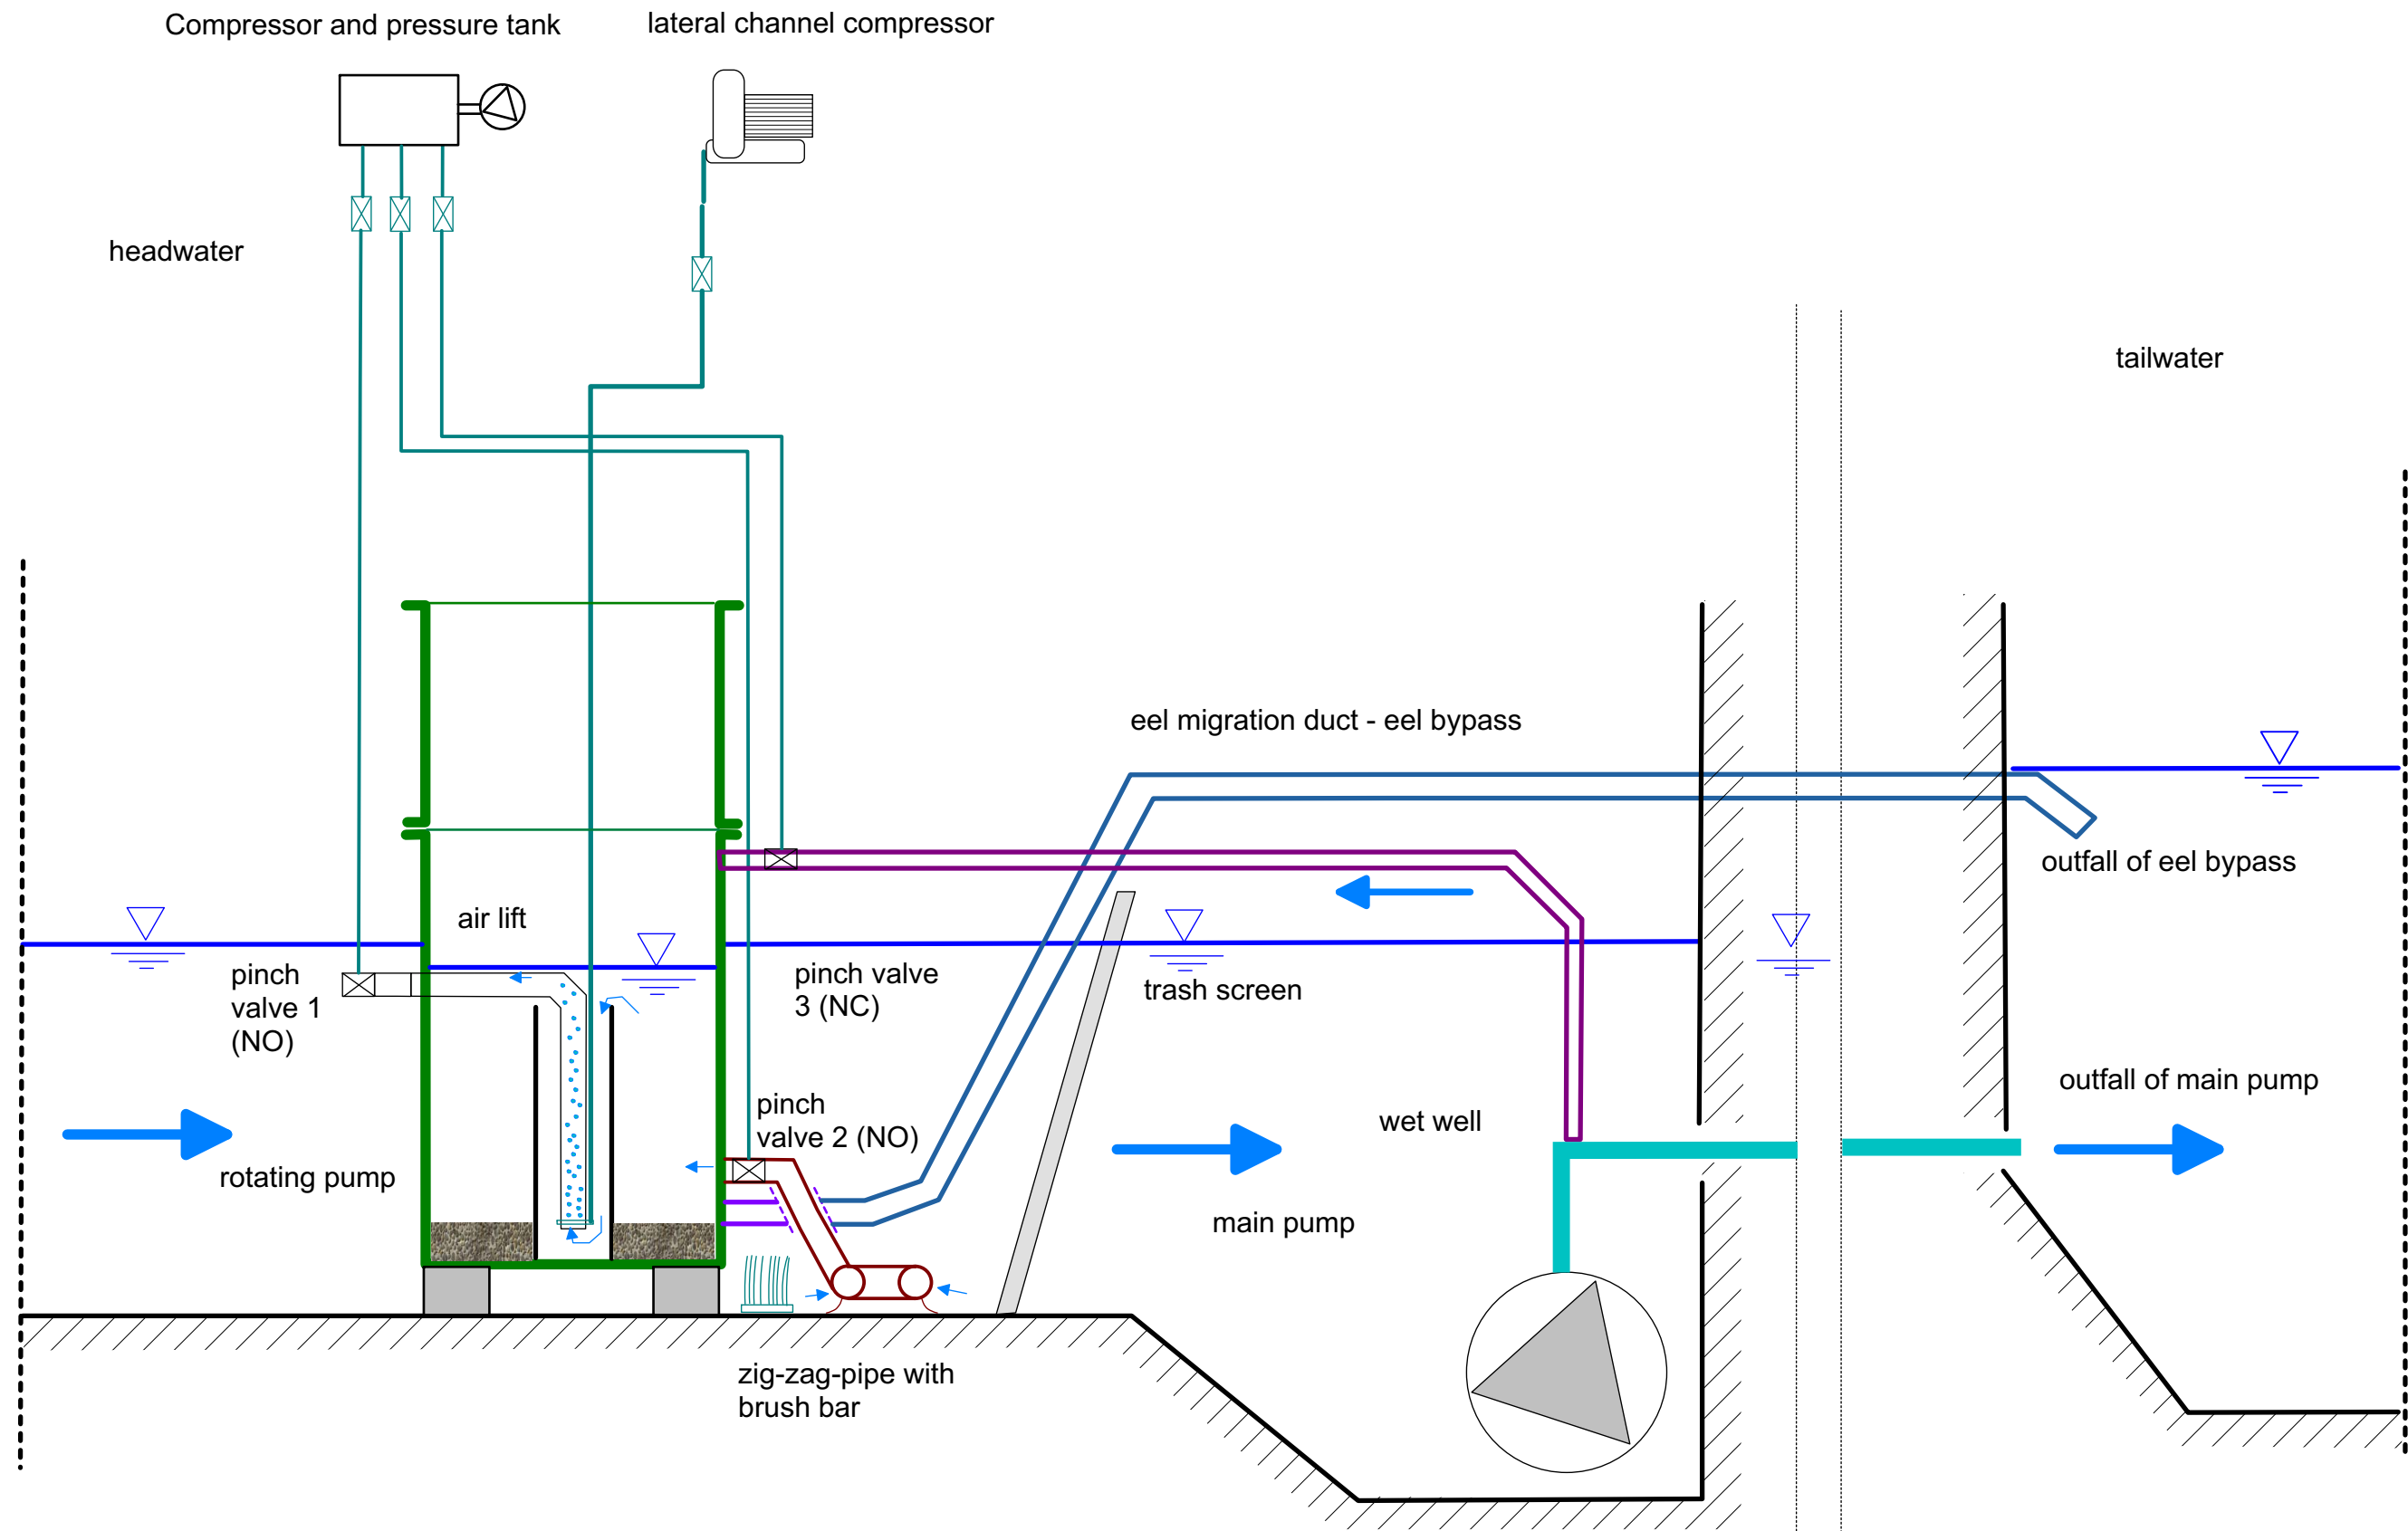

Gold Corner Pumping Station Somerset

Eel Migration System Version 2
 Longitud. Section

Klawa Anlagenbau GmbH, Gudensberg
 Dr.-Ing. Reinhard Hassinger; Dr. D. Kraetz
 28.08.2012

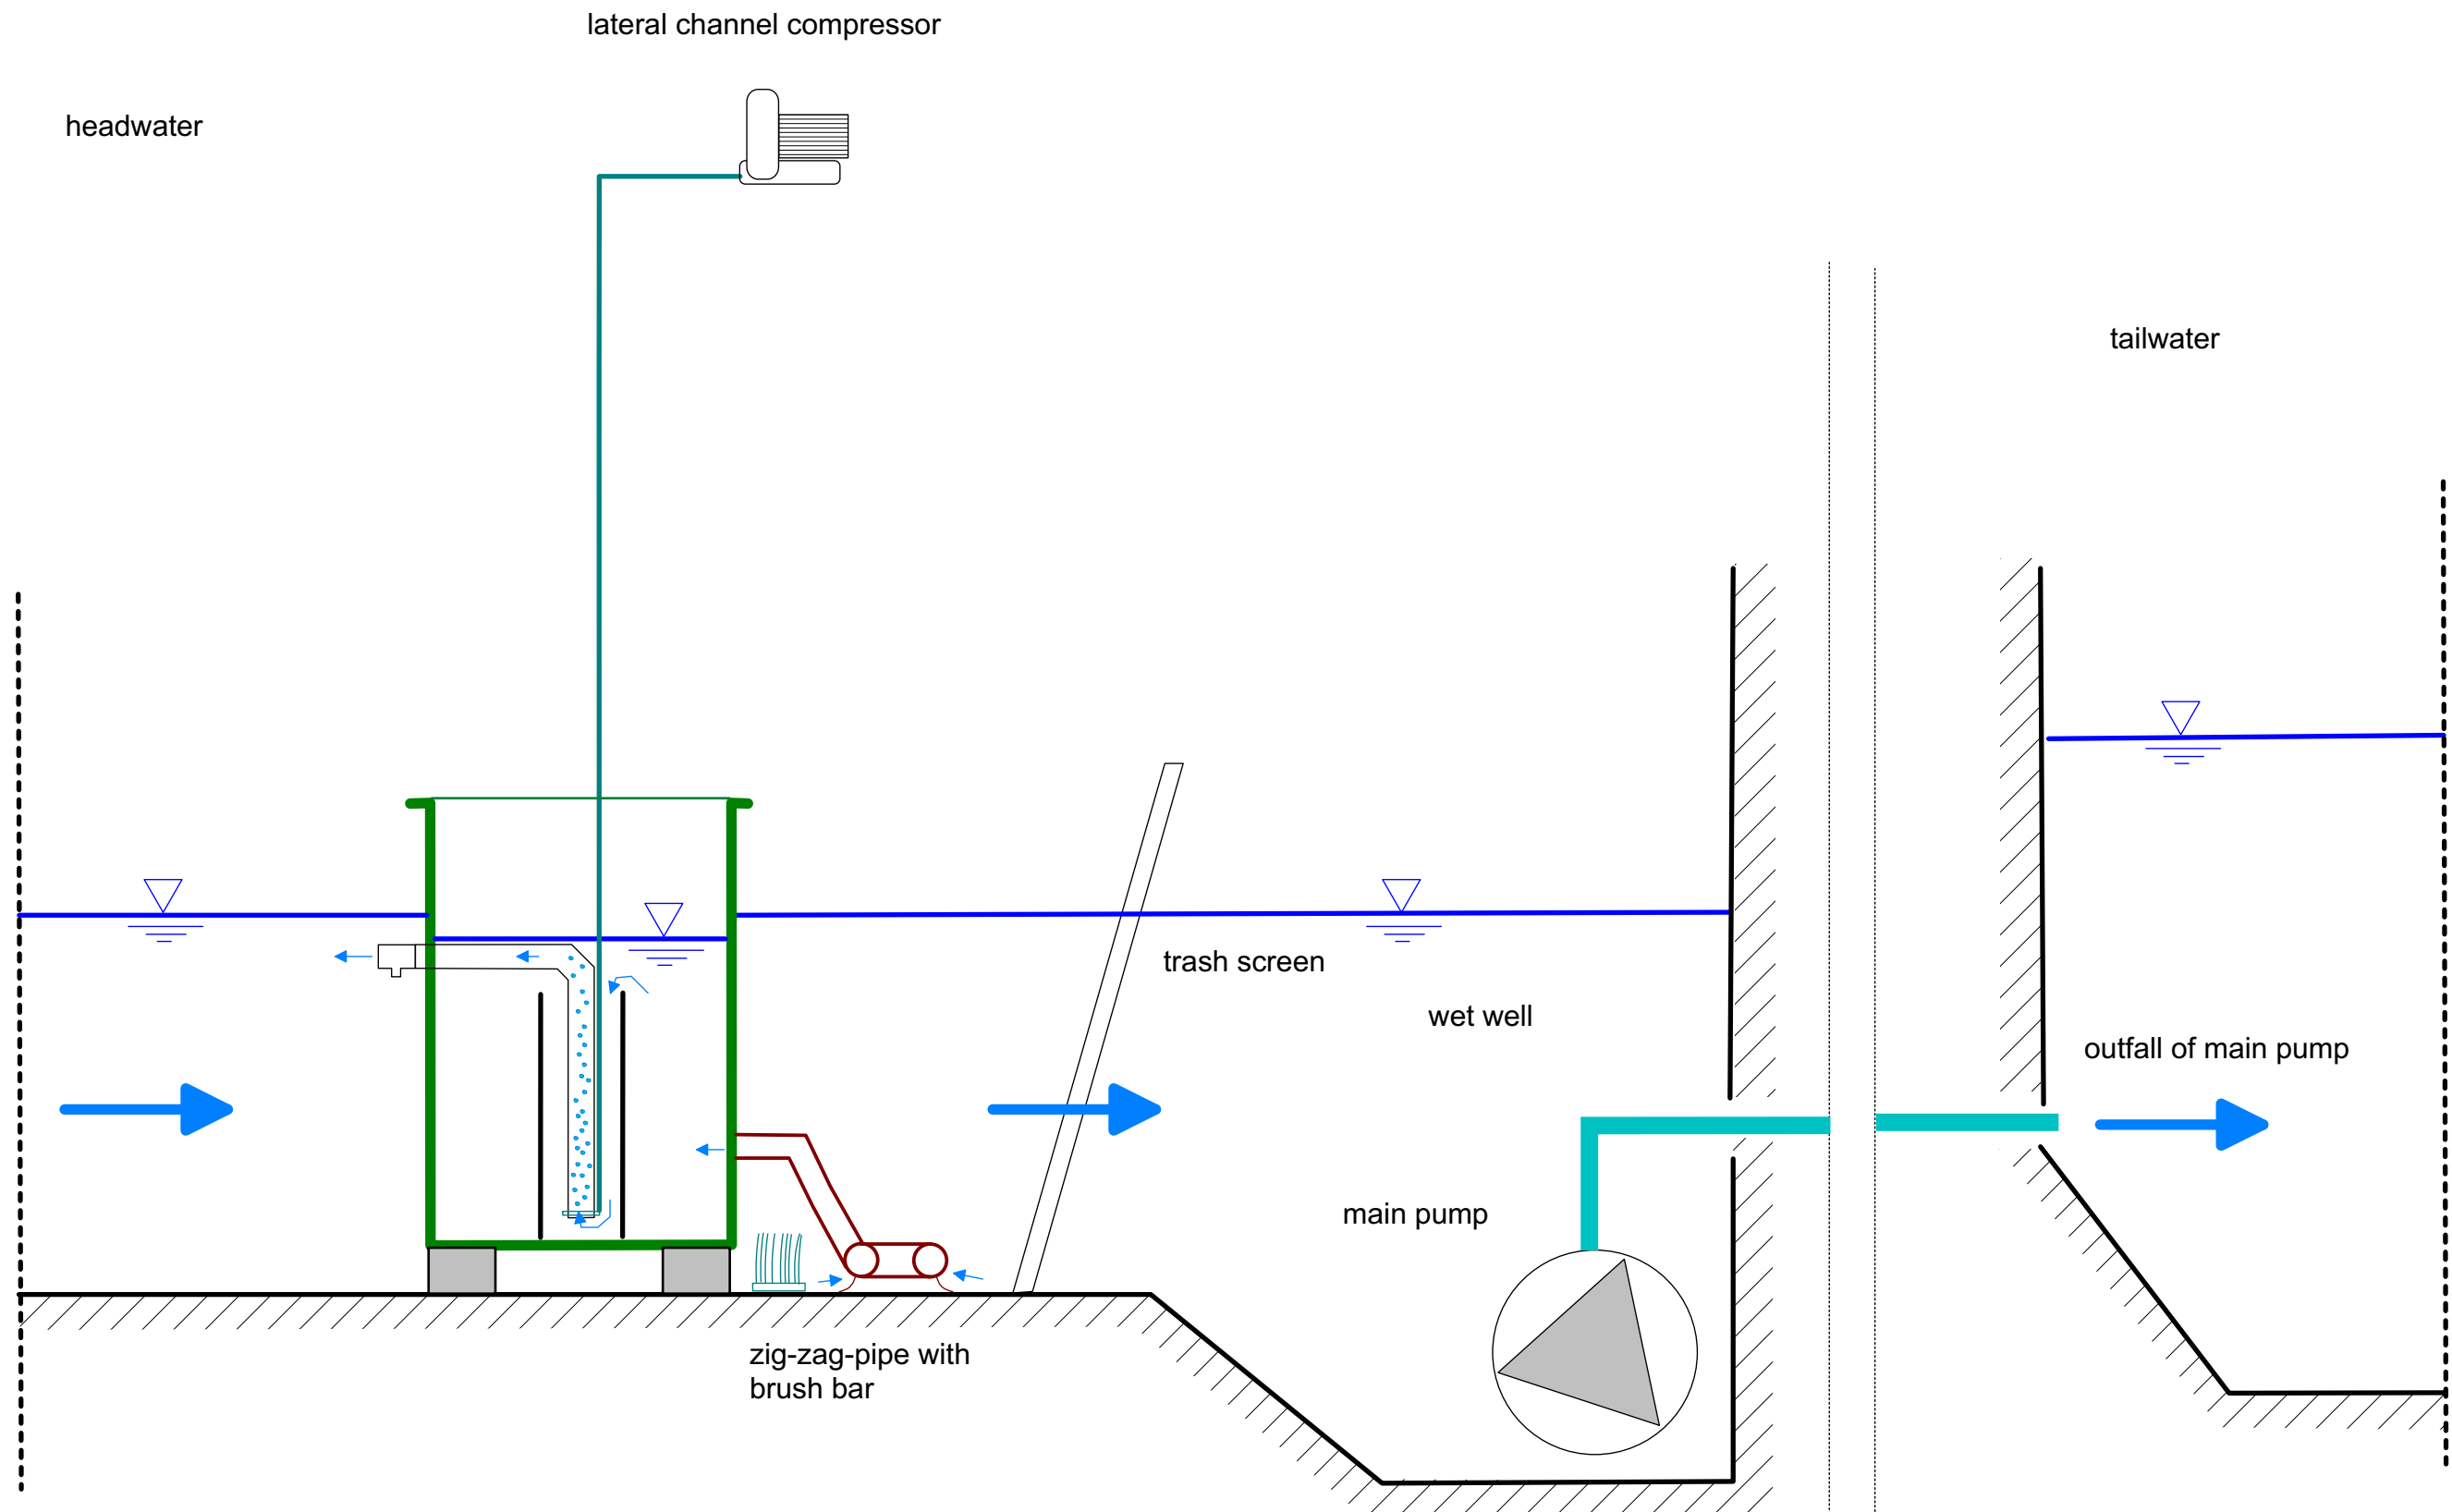

Gold Corner Pumping Station Somerset

Eel Migration System Version 1a (Test-Setup)
 Longitud. Section

Klawa Anlagenbau GmbH, Gudensberg
 Dr.-Ing. Reinhard Hassinger; Dr. D. Kraetz
 28.08.2012